

BERNSTEIN ■ BURKLEY

ATTORNEYS AT LAW

Blade Sign



50 Halstead Blvd.
Suite 17
Zelienople, PA 16063

Tel 724.452.8699
Fax 724.452.8629

www.signinnovation.com




Ray Roccon, President
Ray@SignInnovation.com



- 1 Cover Page
- 2 Site Plan
- 3 Blade Sign Render
- 4 Blade Sign Details



Bernstein Burkley
601 Grant Street
Pittsburgh, PA 15219

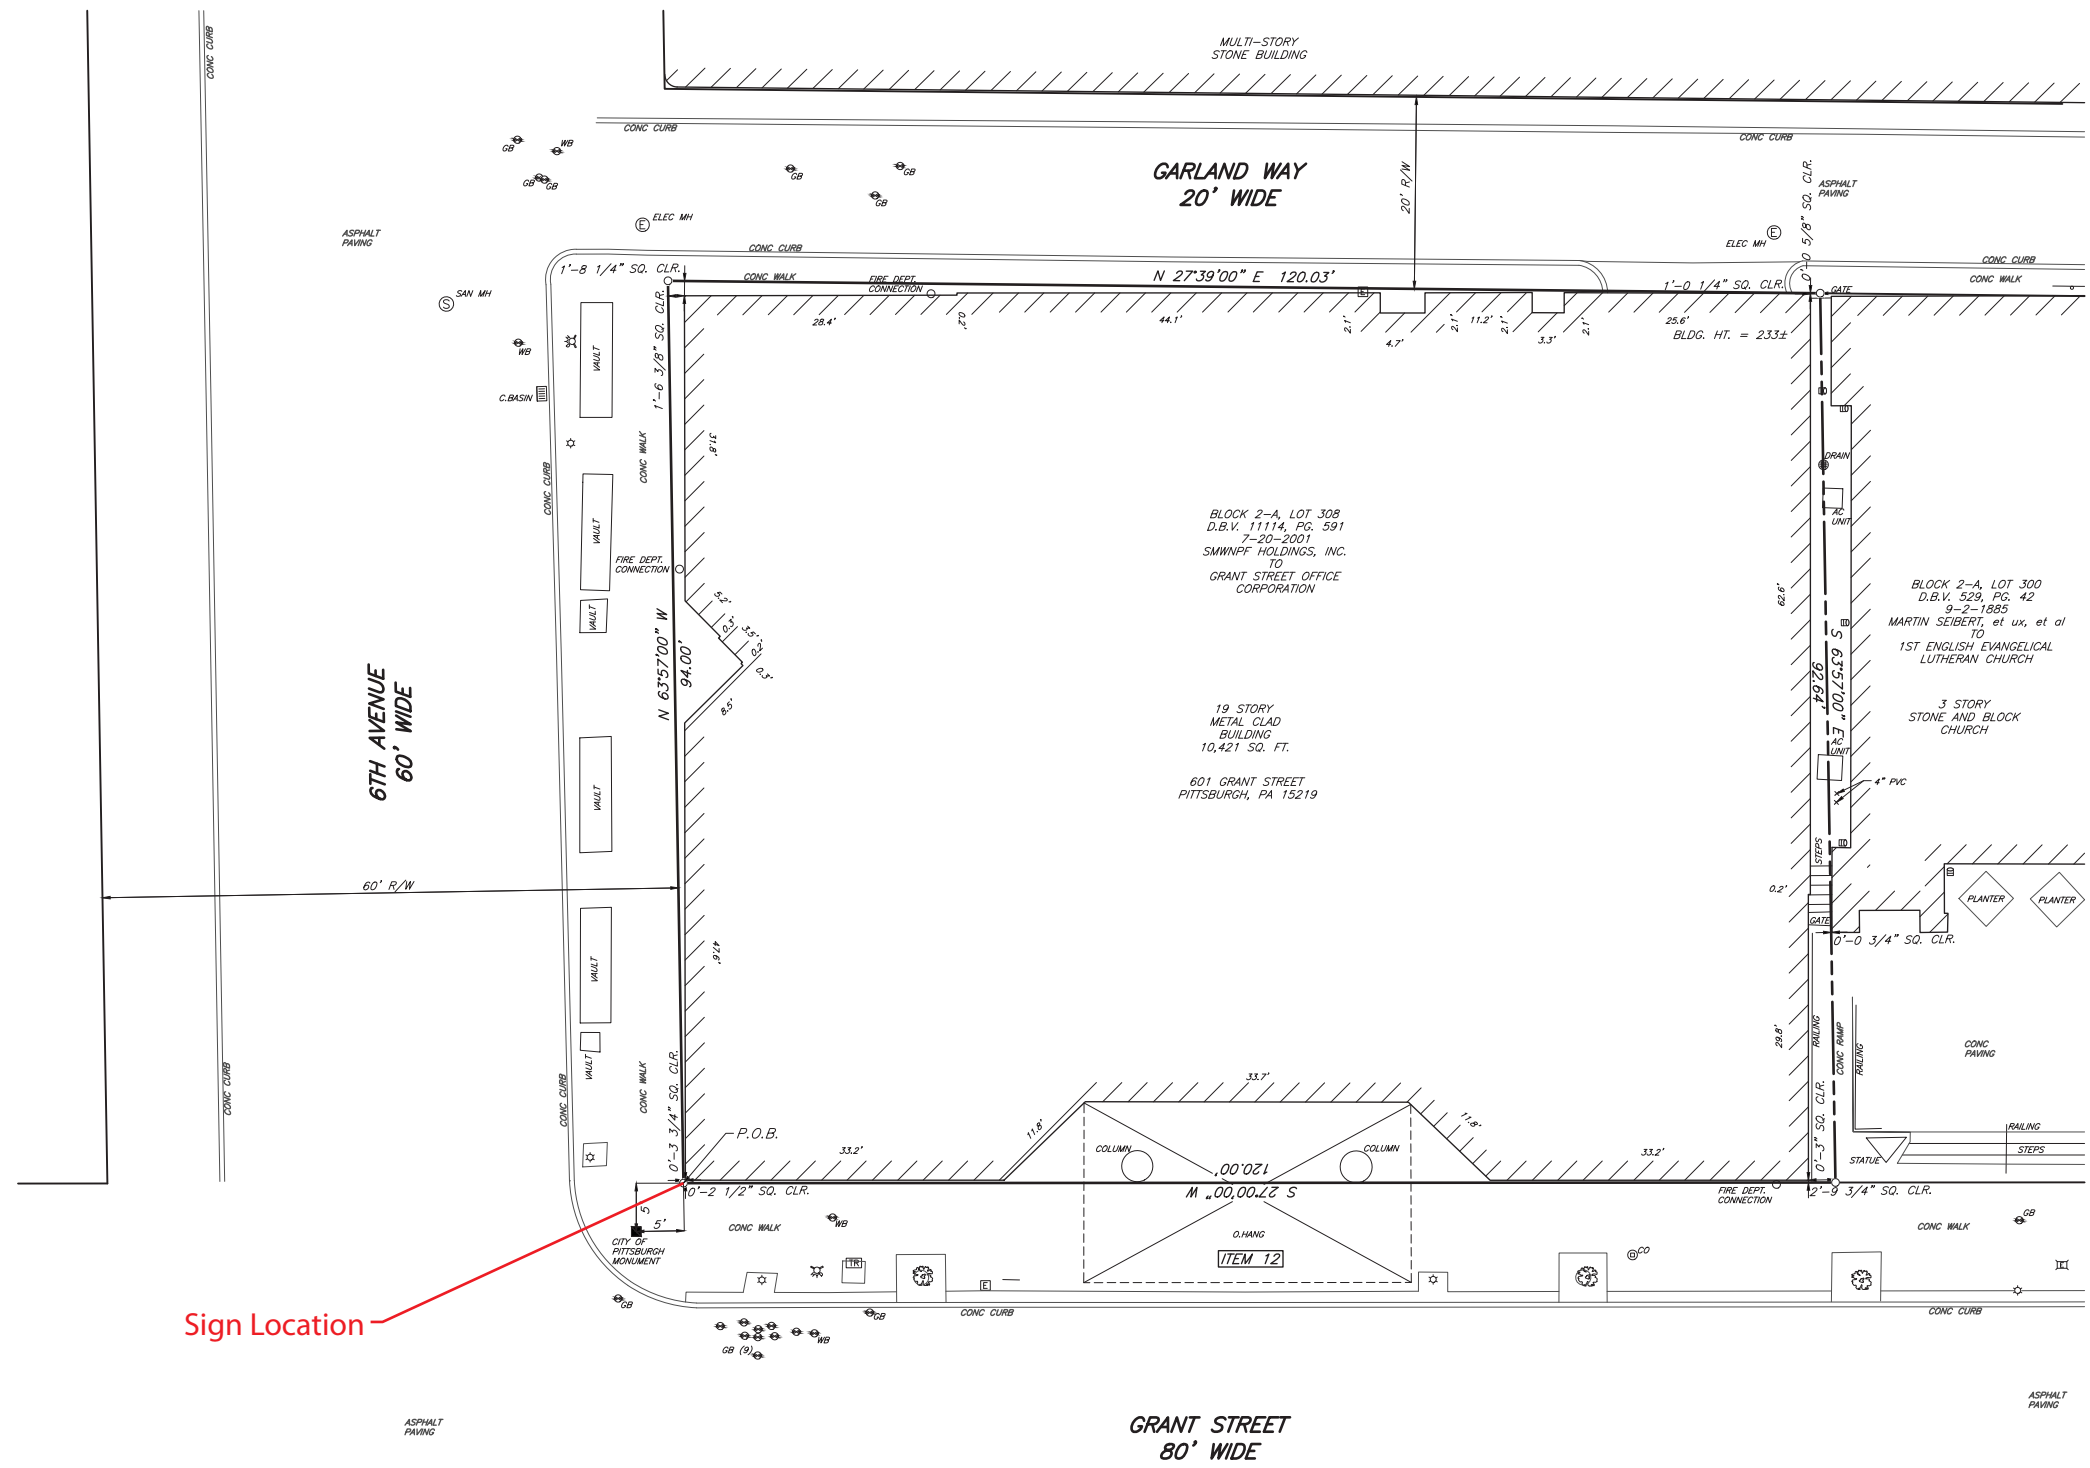

SITE PLAN
SCALE: 1/2" = 10'-0"





50 Halstead Blvd.
Suite 17
Zelenople, PA 16063
Tel 724.452.8699
Fax 724.452.8629

Ray Roccon, President
Ray@SignInnovation.com

- 1 Cover Page
- 2 Site Plan
- 3 Blade Sign Render
- 4 Blade Sign Details

Bernstein Burkley
601 Grant Street
Pittsburgh, PA 15219

www.signinnovation.com

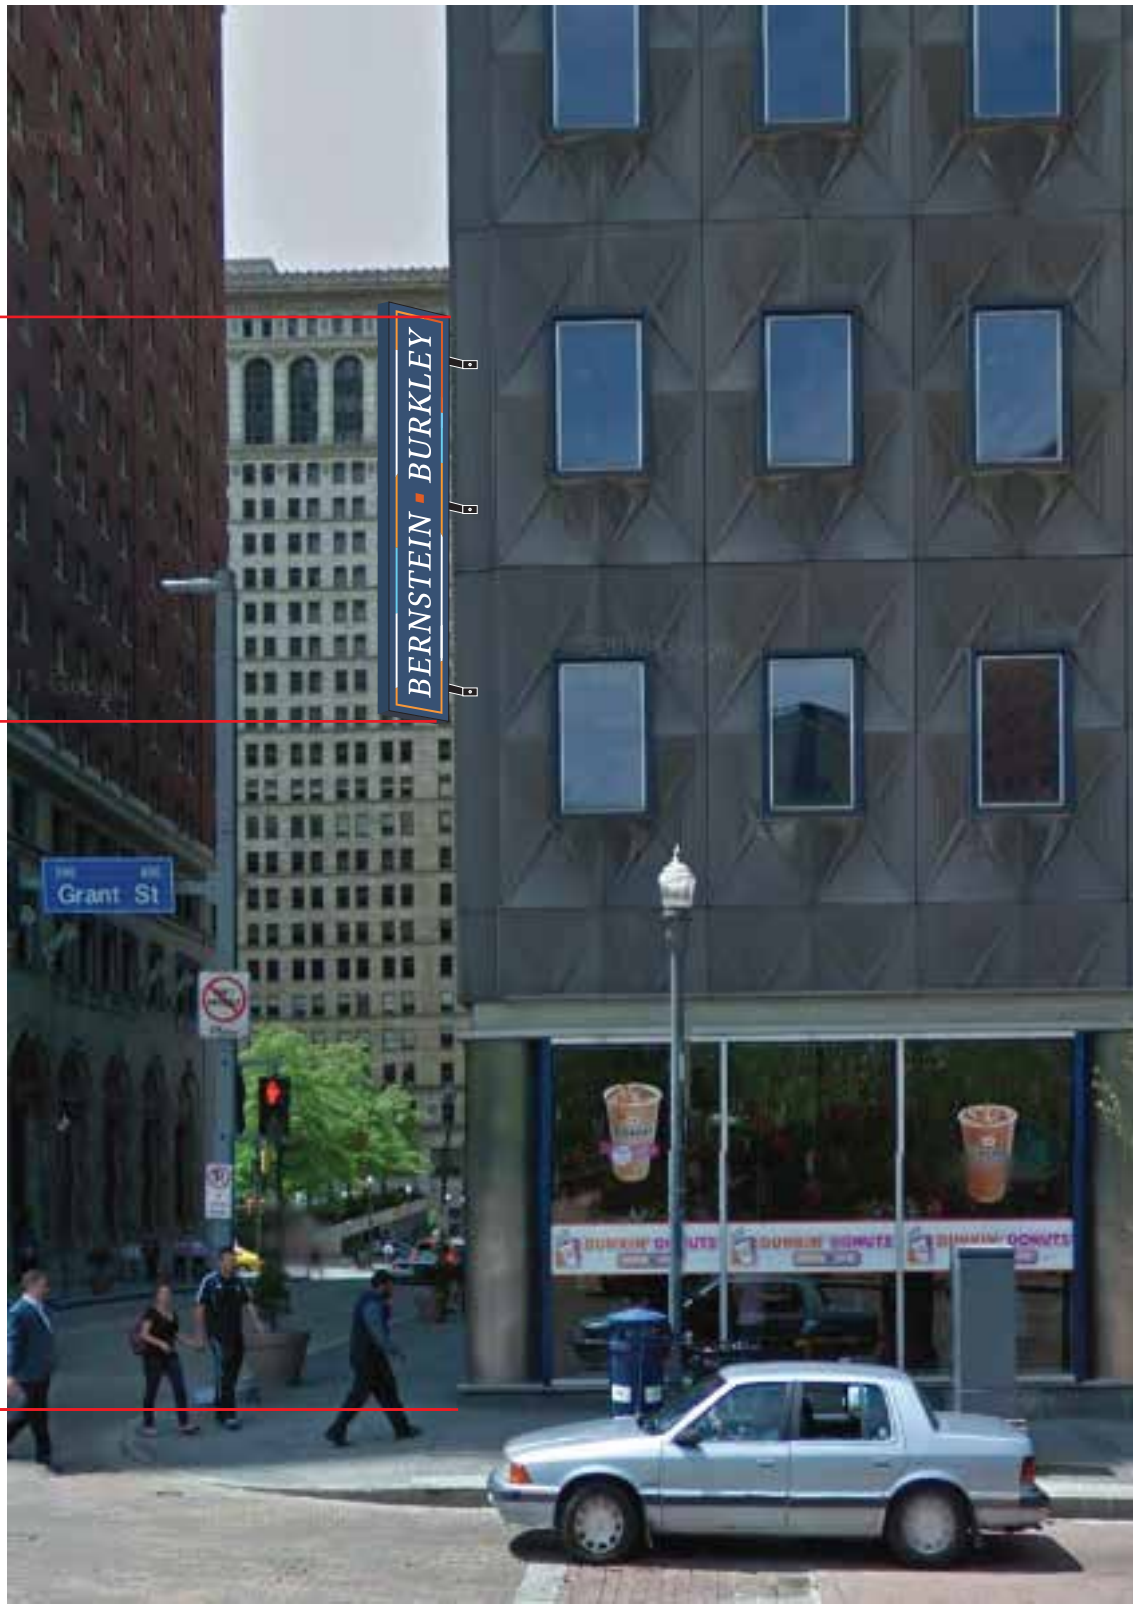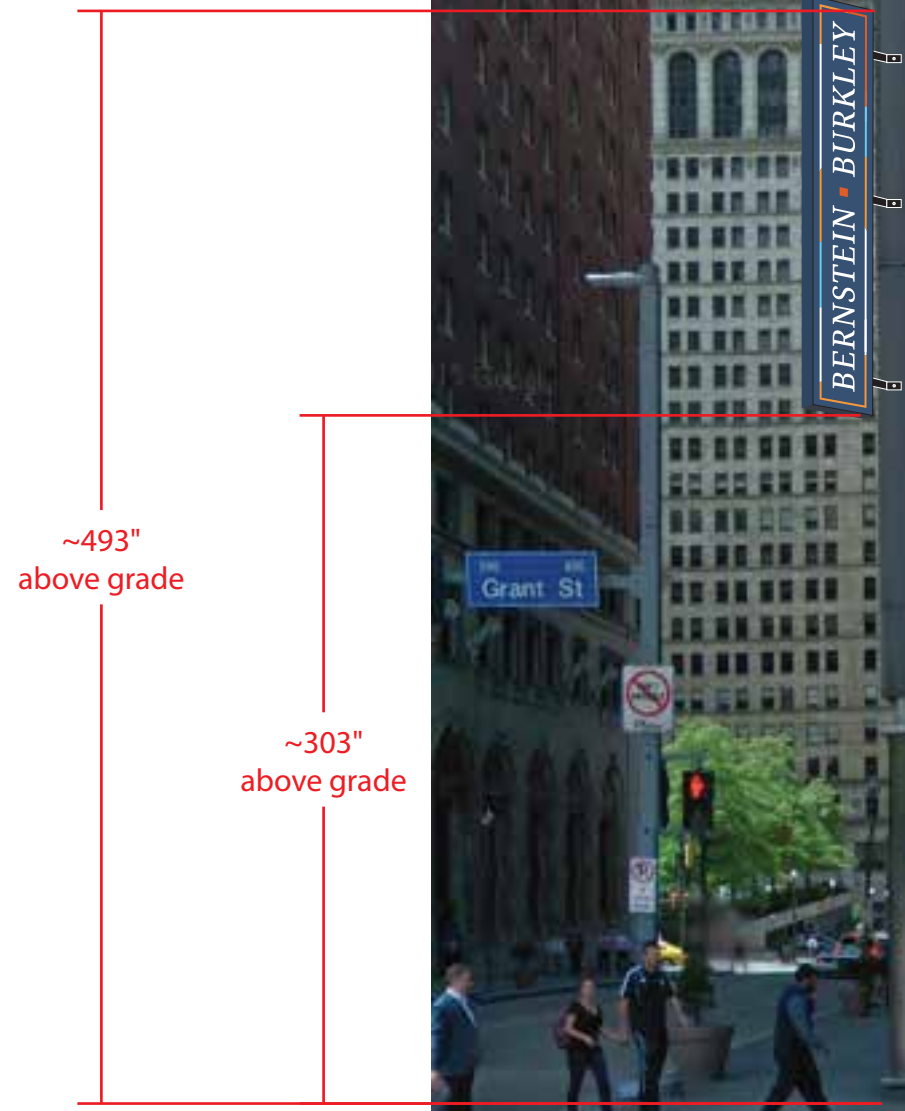

SIGN ELEVATION
SCALE: 1" = 7'-0"



50 Halstead Blvd.
Suite 17
Zelienople, PA 16063
Tel 724.452.8699
Fax 724.452.8629
www.signinnovation.com


Ray Roccon, President
Ray@SignInnovation.com

- 1 Cover Page
- 2 Site Plan
- 3 Blade Sign Render
- 4 Blade Sign Details

Bernstein Burkley
601 Grant Street
Pittsburgh, PA 15219


BLADE SIGN DETAILS

SIGN PROFILE
SCALE: 3/8" = 1'-0"

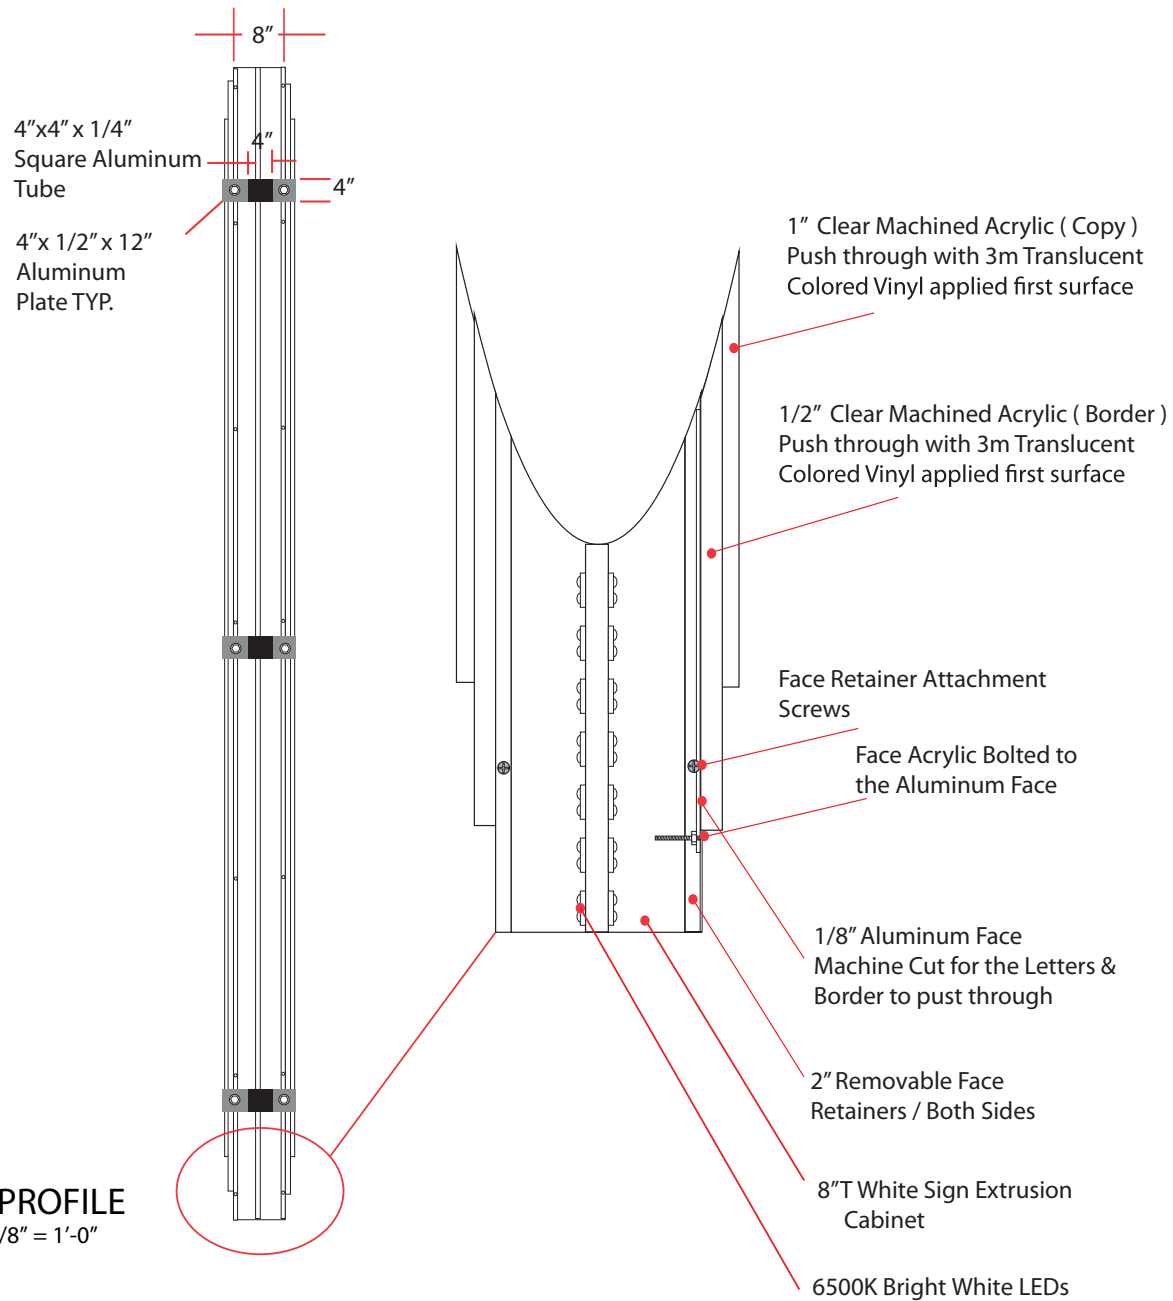


SIGN ELEVATION
SCALE: 1/2" = 1'-0"

36.94 SQ FT

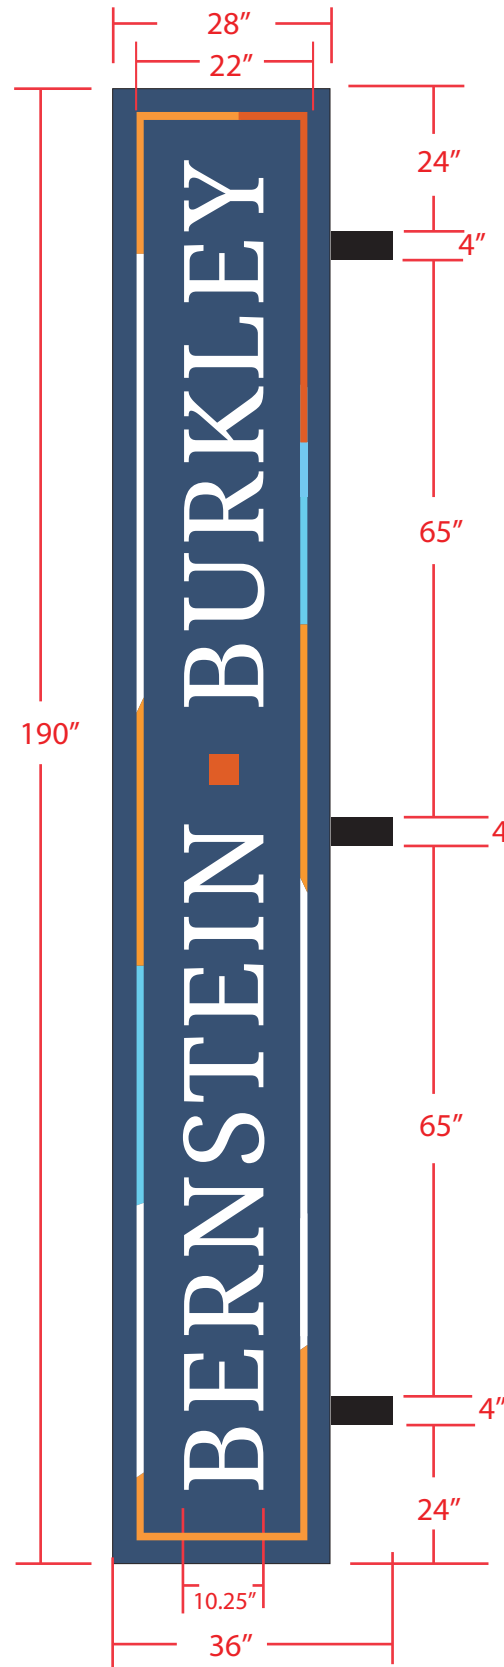

Color Profiles

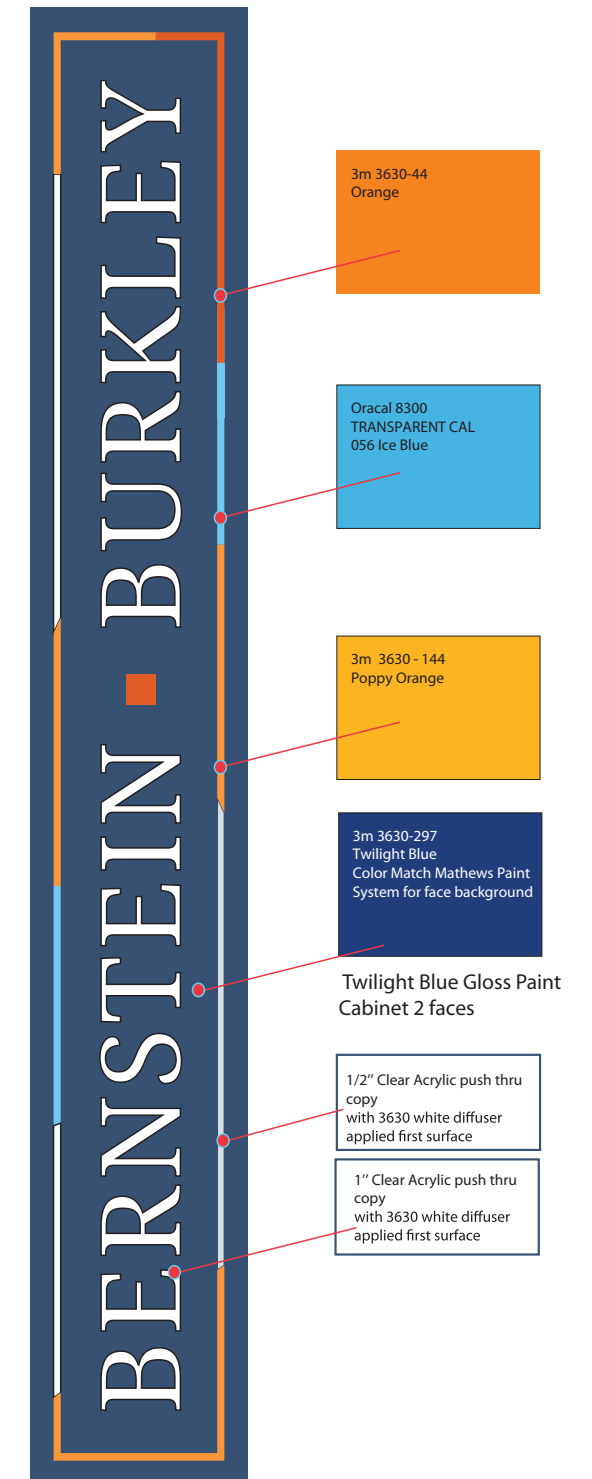

50 Halstead Blvd.
Suite 17
Zelienople, PA 16063

Tel 724.452.8699
Fax 724.452.8629

www.signinnovation.com

Ray Roccon, President
Ray@SignInnovation.com

- 1 Cover Page
- 2 Site Plan
- 3 Blade Sign Render
- 4 Blade Sign Details

Bernstein Burkley
601 Grant Street
Pittsburgh, PA 15219