



B A R C E L O N A

BARCELONA WINE BAR

922 PENN AVE - PITTSBURGH, PA

HISTORIC REVIEW COMMITTEE EXTERIOR SIGNAGE REVIEW

06/19/2023

EXTERIOR ELEVATION



1 NORTH-WEST EXTERIOR ELEVATION
SCALE: 1/4" = 1'-0"



2 NORTH-WEST EXTERIOR ELEVATION
NOT TO SCALE



EXTERIOR ELEVATION




1 SOUTH-EAST EXTERIOR ELEVATION
SCALE: 1/4" = 1'-0"



2 SOUTH-EAST EXTERIOR ELEVATION
NOT TO SCALE




SIGN A

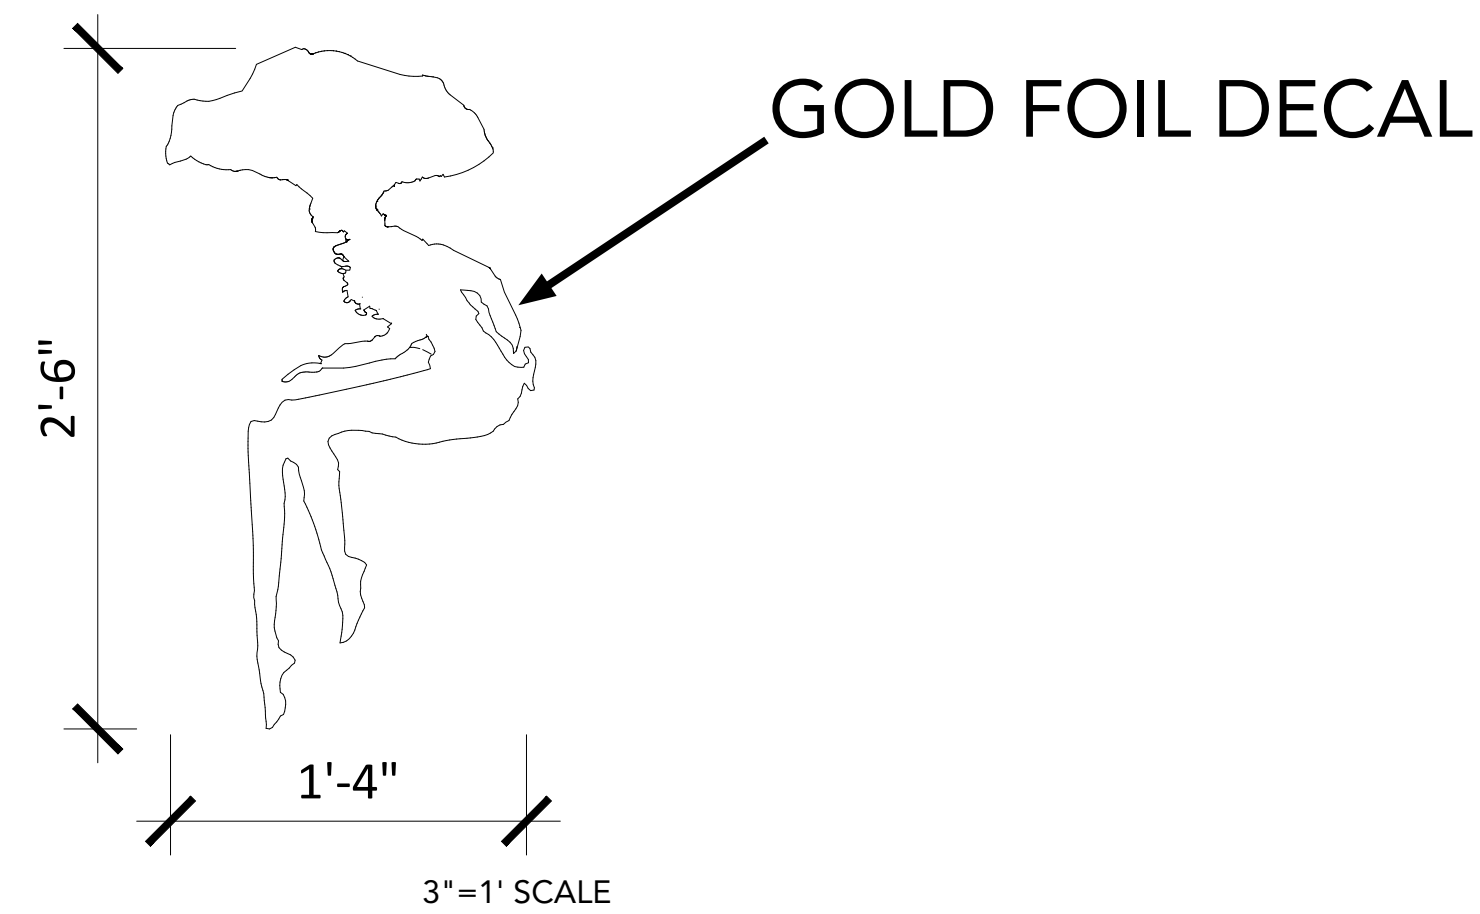

EXAMPLE OF GOLD
'BARCELONA LADY' DECAL

SIGN B

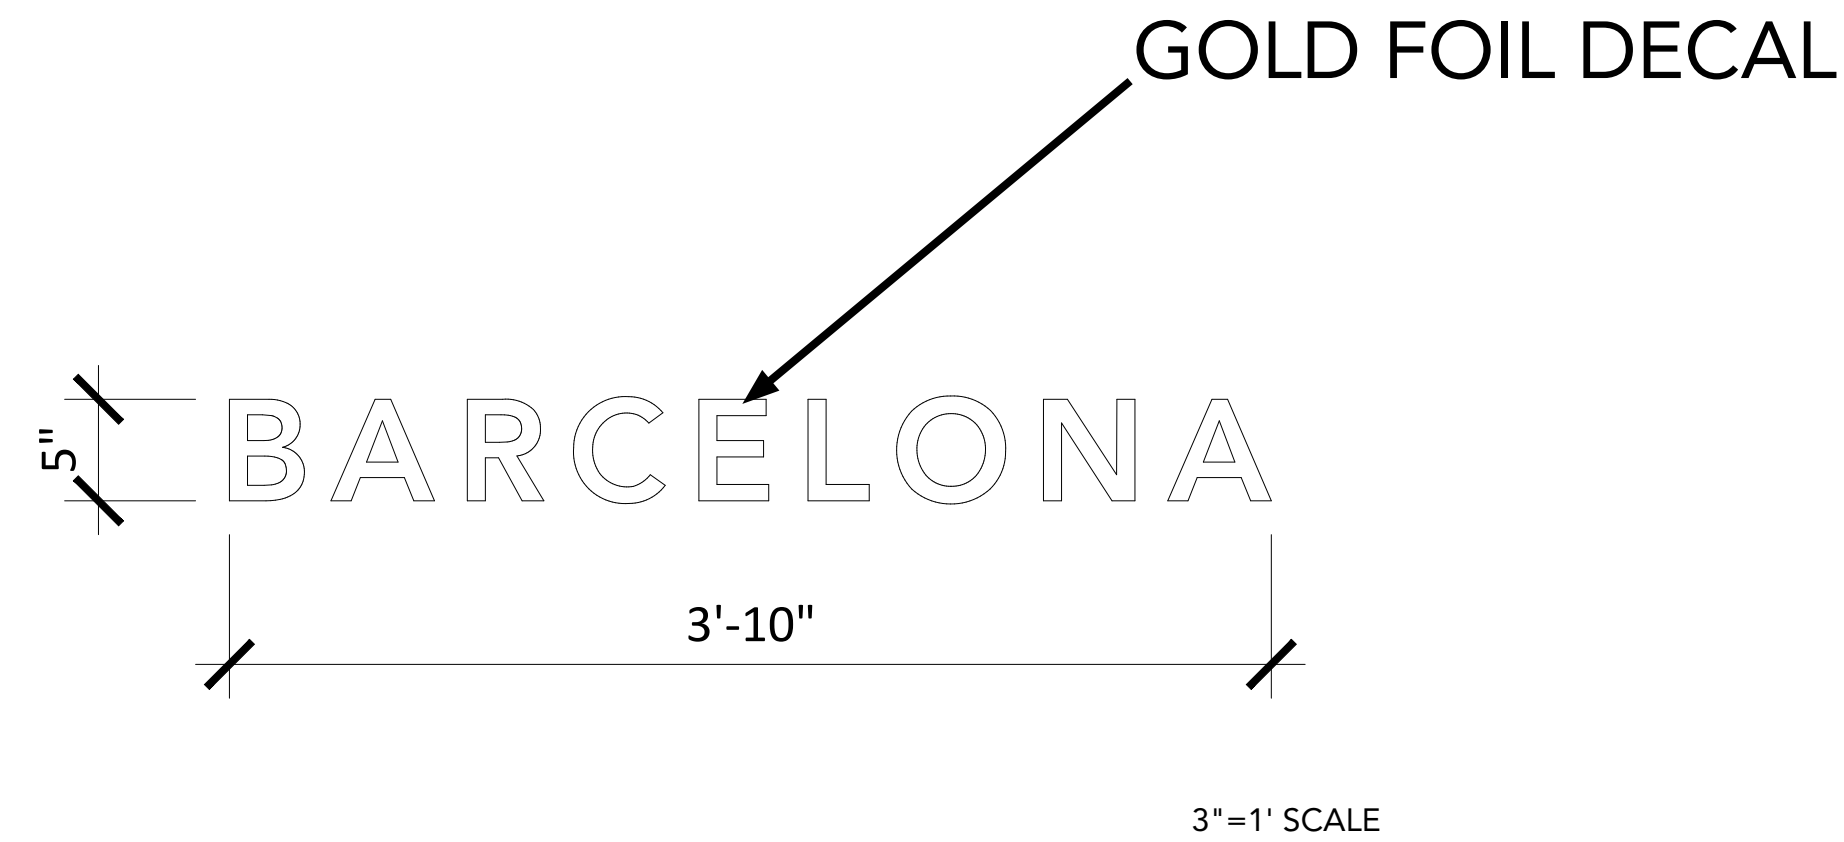

EXAMPLE OF GOLD
'BARCELONA' DECAL

