

PNC PITTSBURGH LOBBY RENOVATION
249 FIFTH AVENUE
PITTSBURGH PA, 15222

ARCHITECT:
IKM INCORPORATED
ELEVEN STANWIX STREET
SUITE 2200, PITTSBURGH, PA 15222


PHONE:
(412) 281-1337

PROJECT LOCATION



PNC PITTSBURGH LOBBY RENOVATION
ARCHITECT: IKM INCORPORATED
06/18/2020

FIFTH AVE

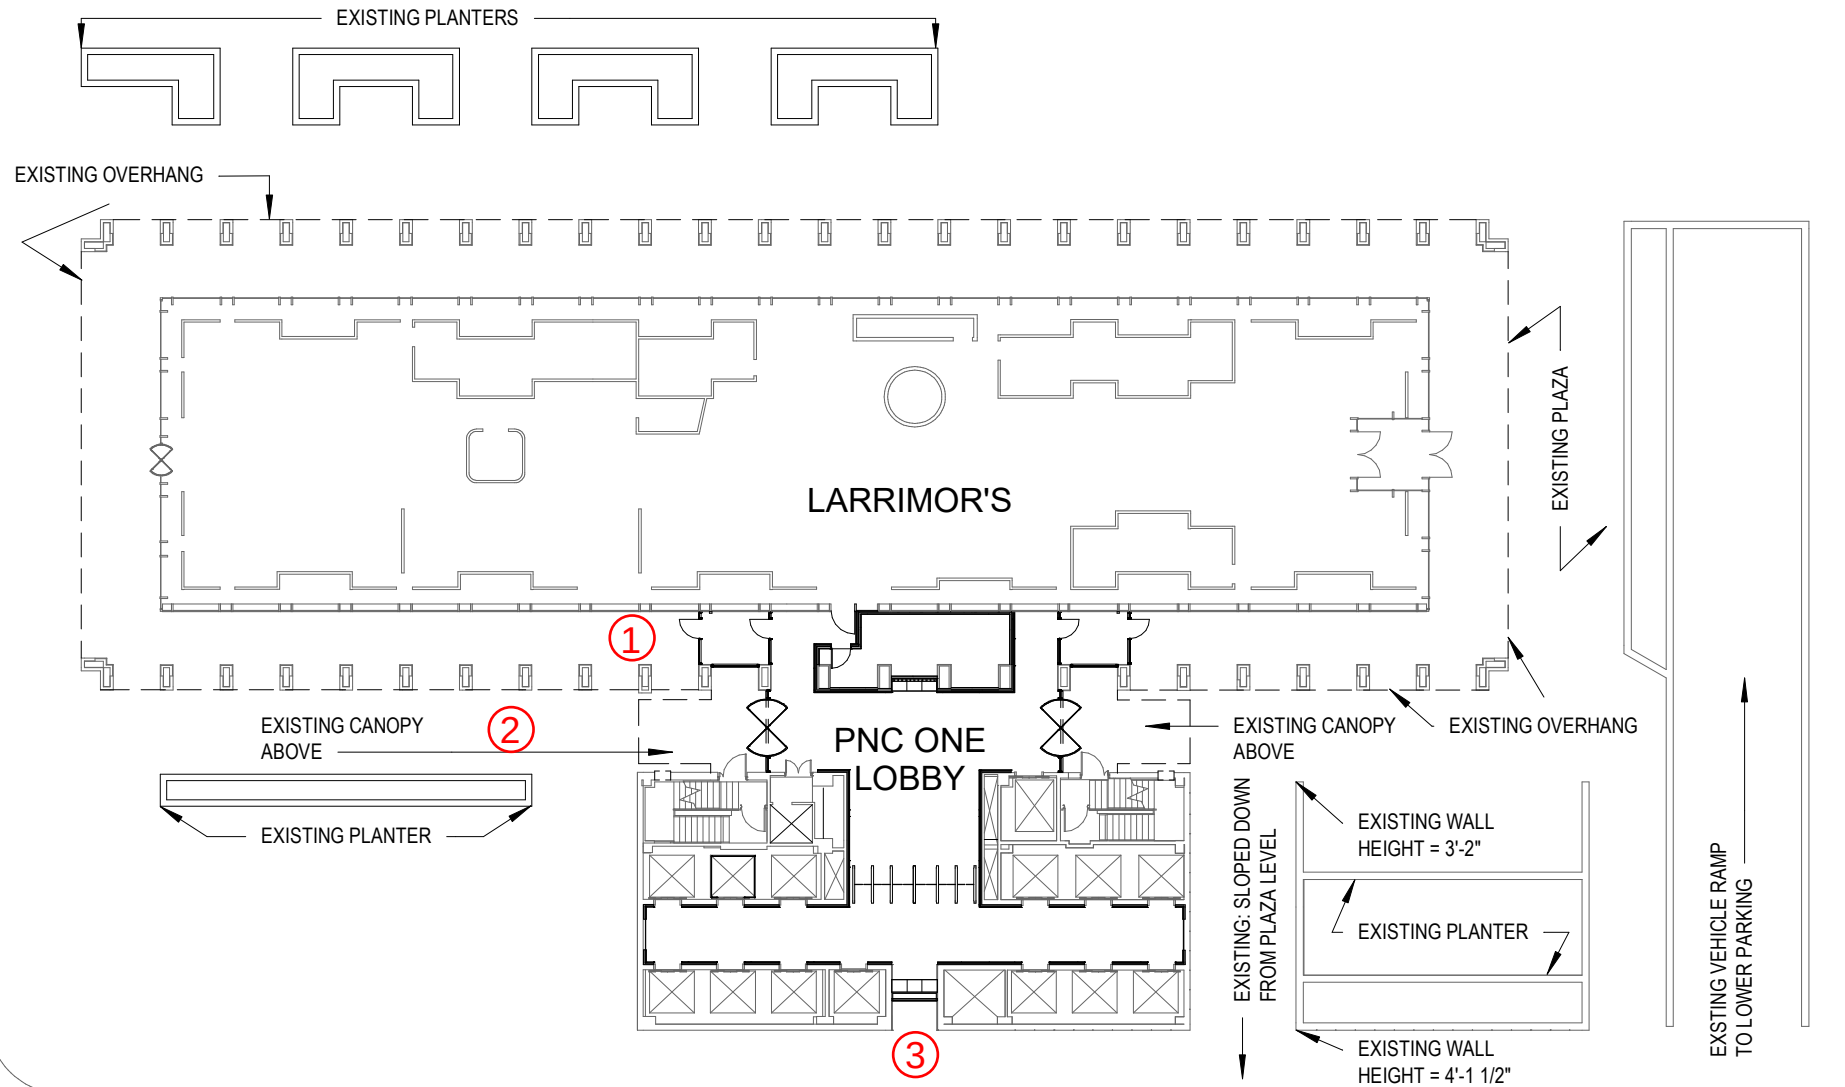

WOOD STREET

PLAZA LEVEL SITE PLAN

1" = 30'-0"

0' 15' 30' 60'



Project North



True North



SITE PLAN

PNC PITTSBURGH LOBBY RENOVATION
ARCHITECT: IKM INCORPORATED
06/18/2020





1




2




3

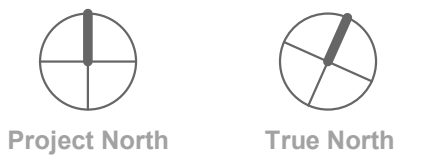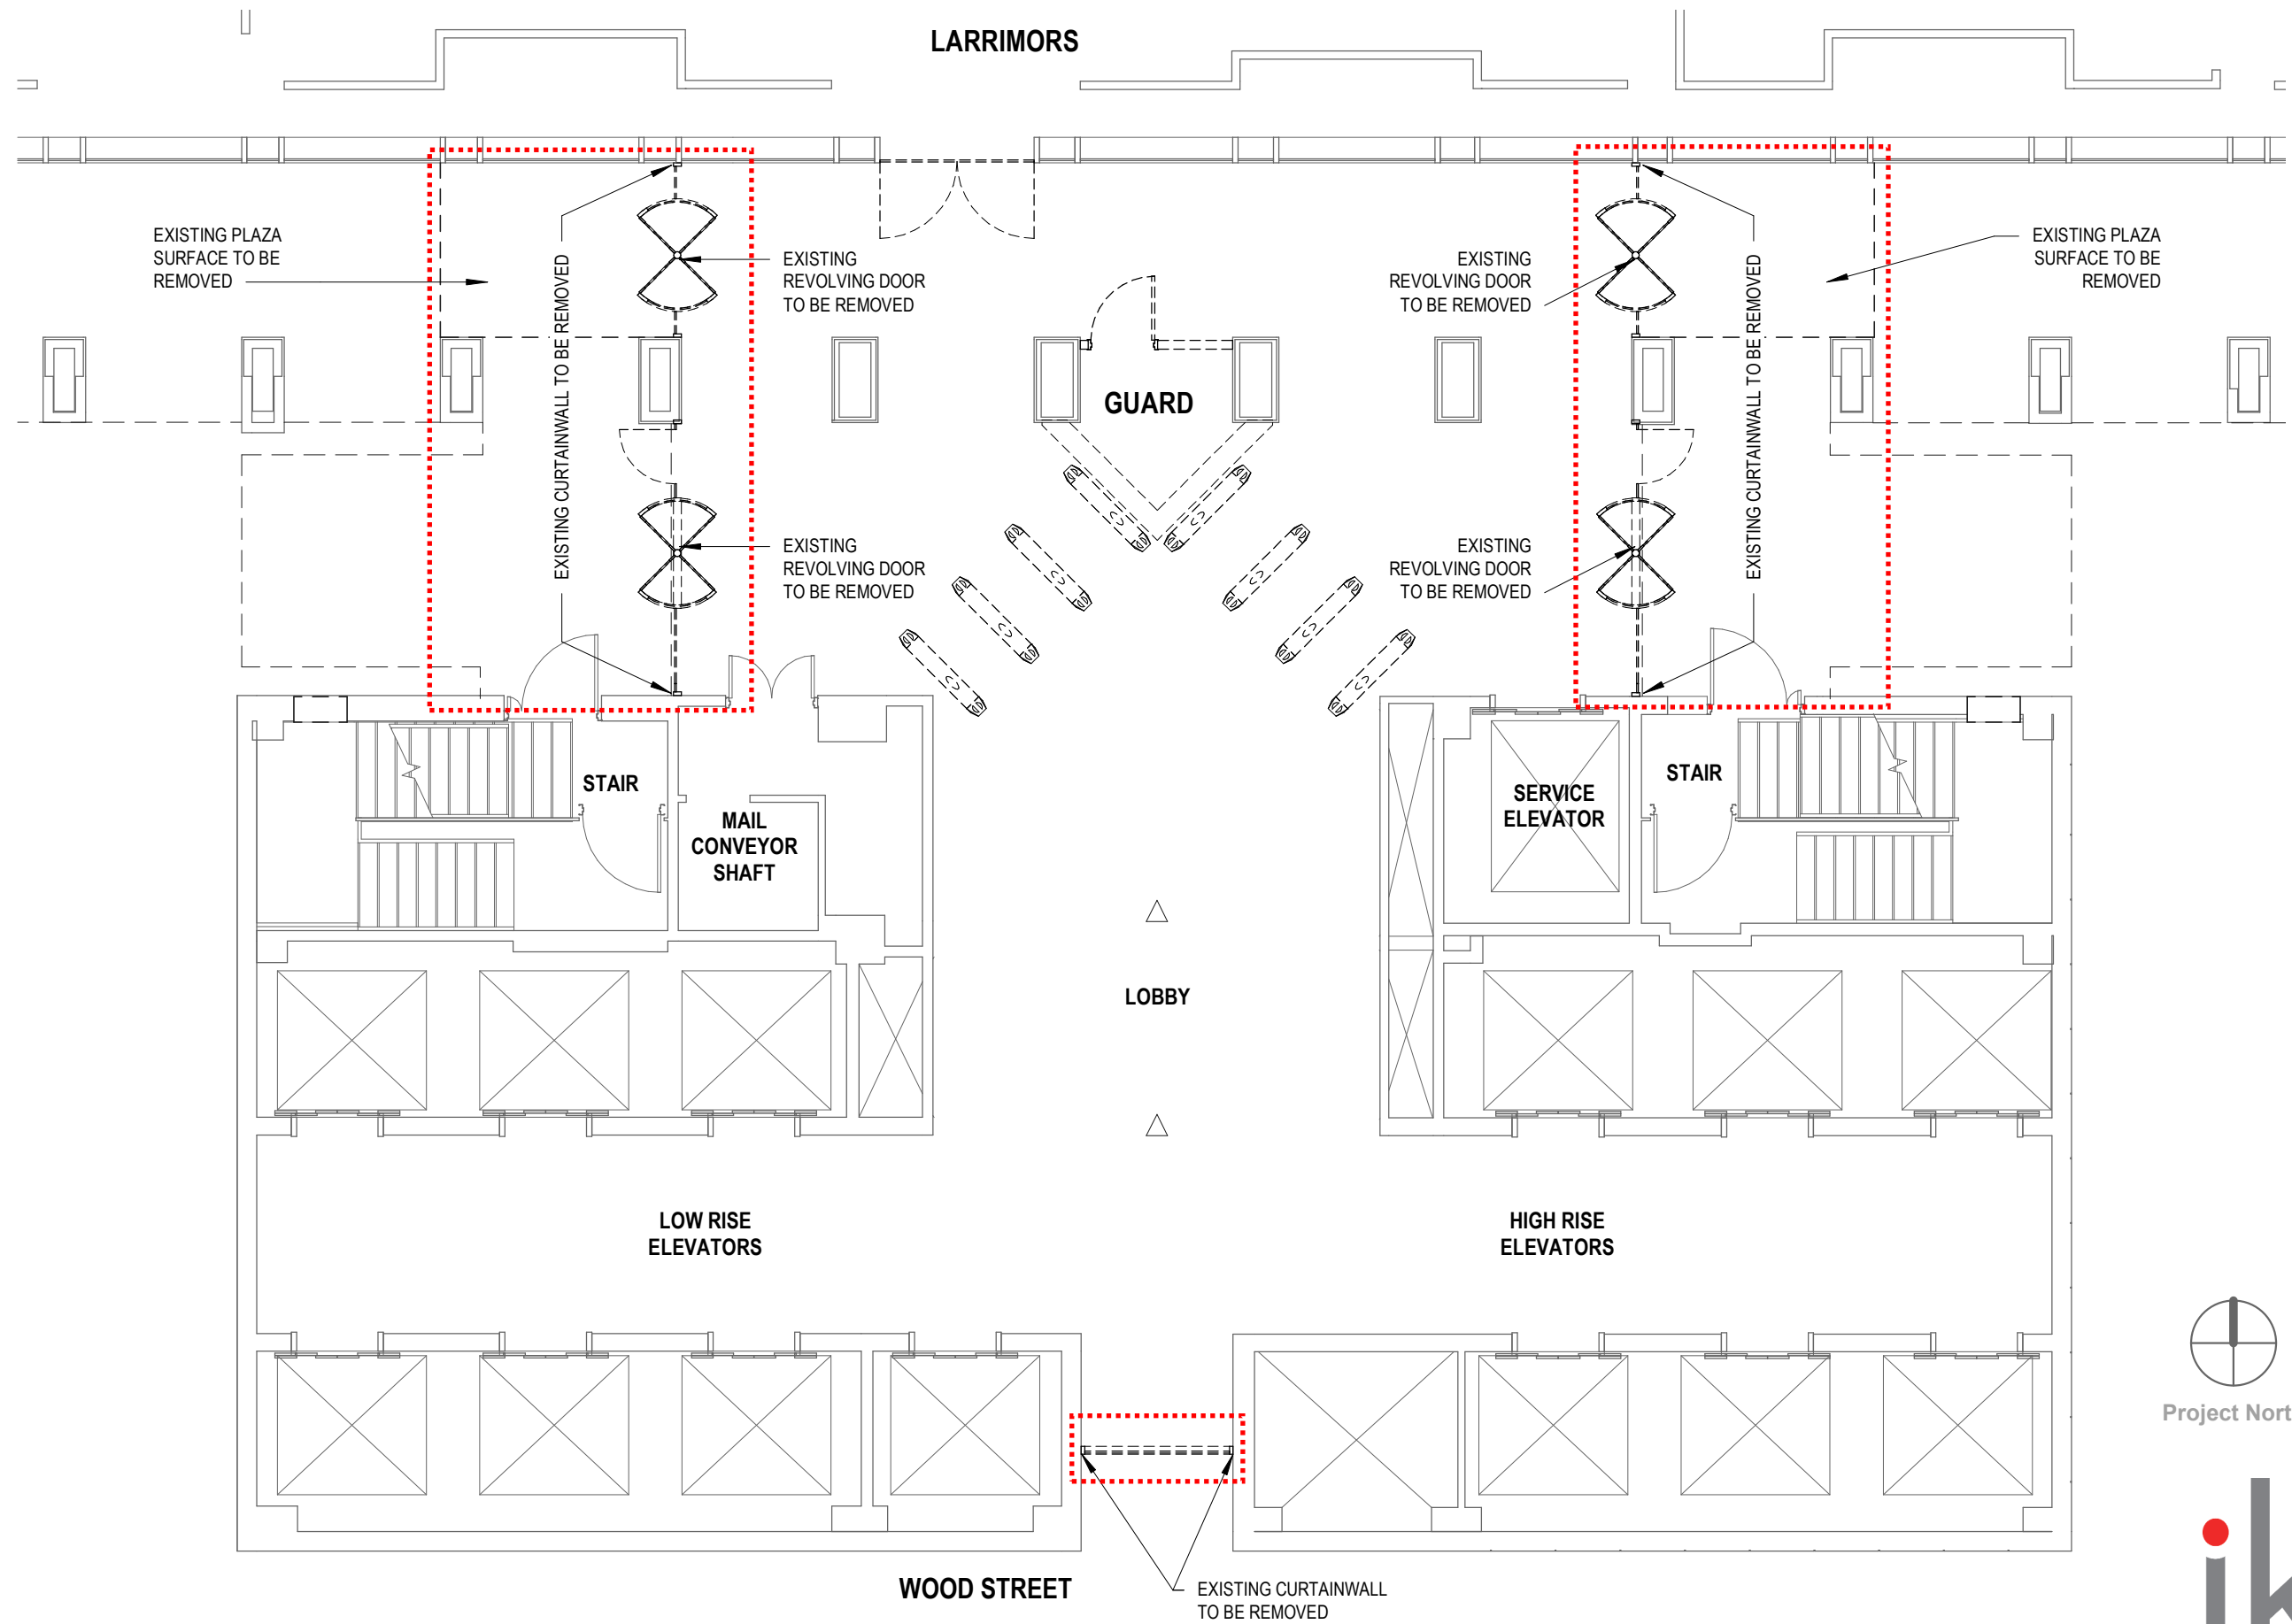


EXISTING FLOOR PLAN

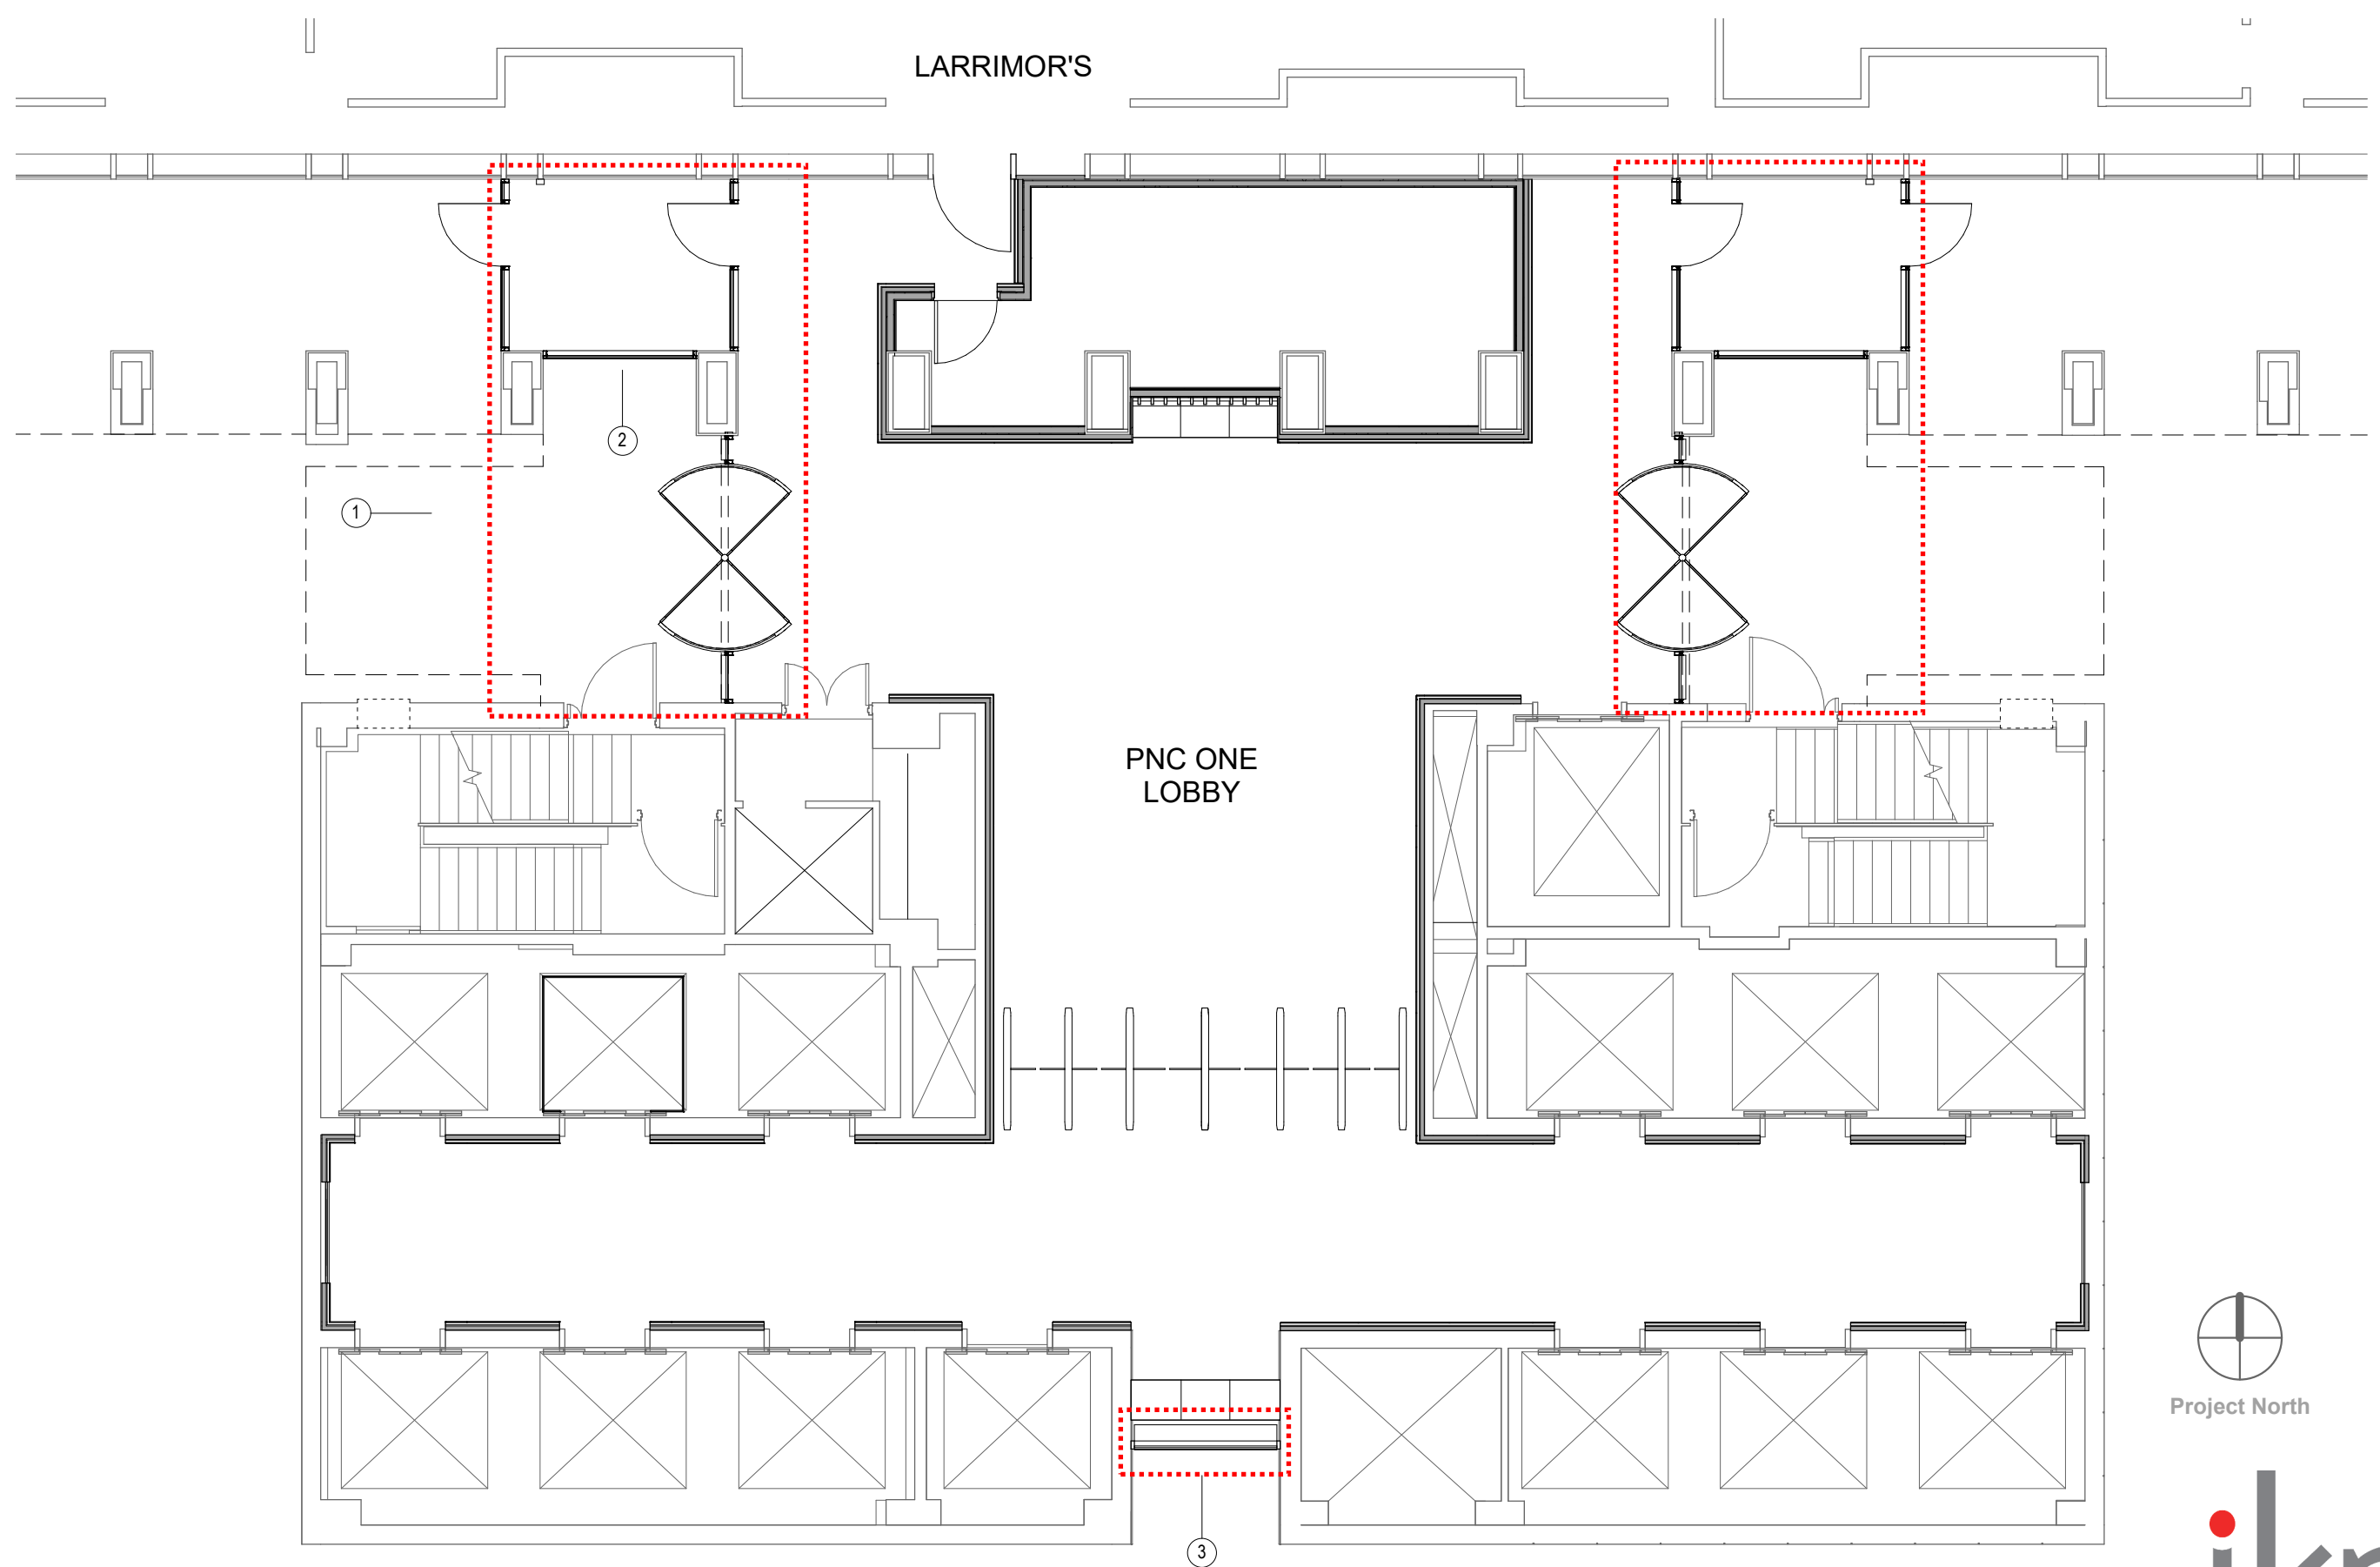


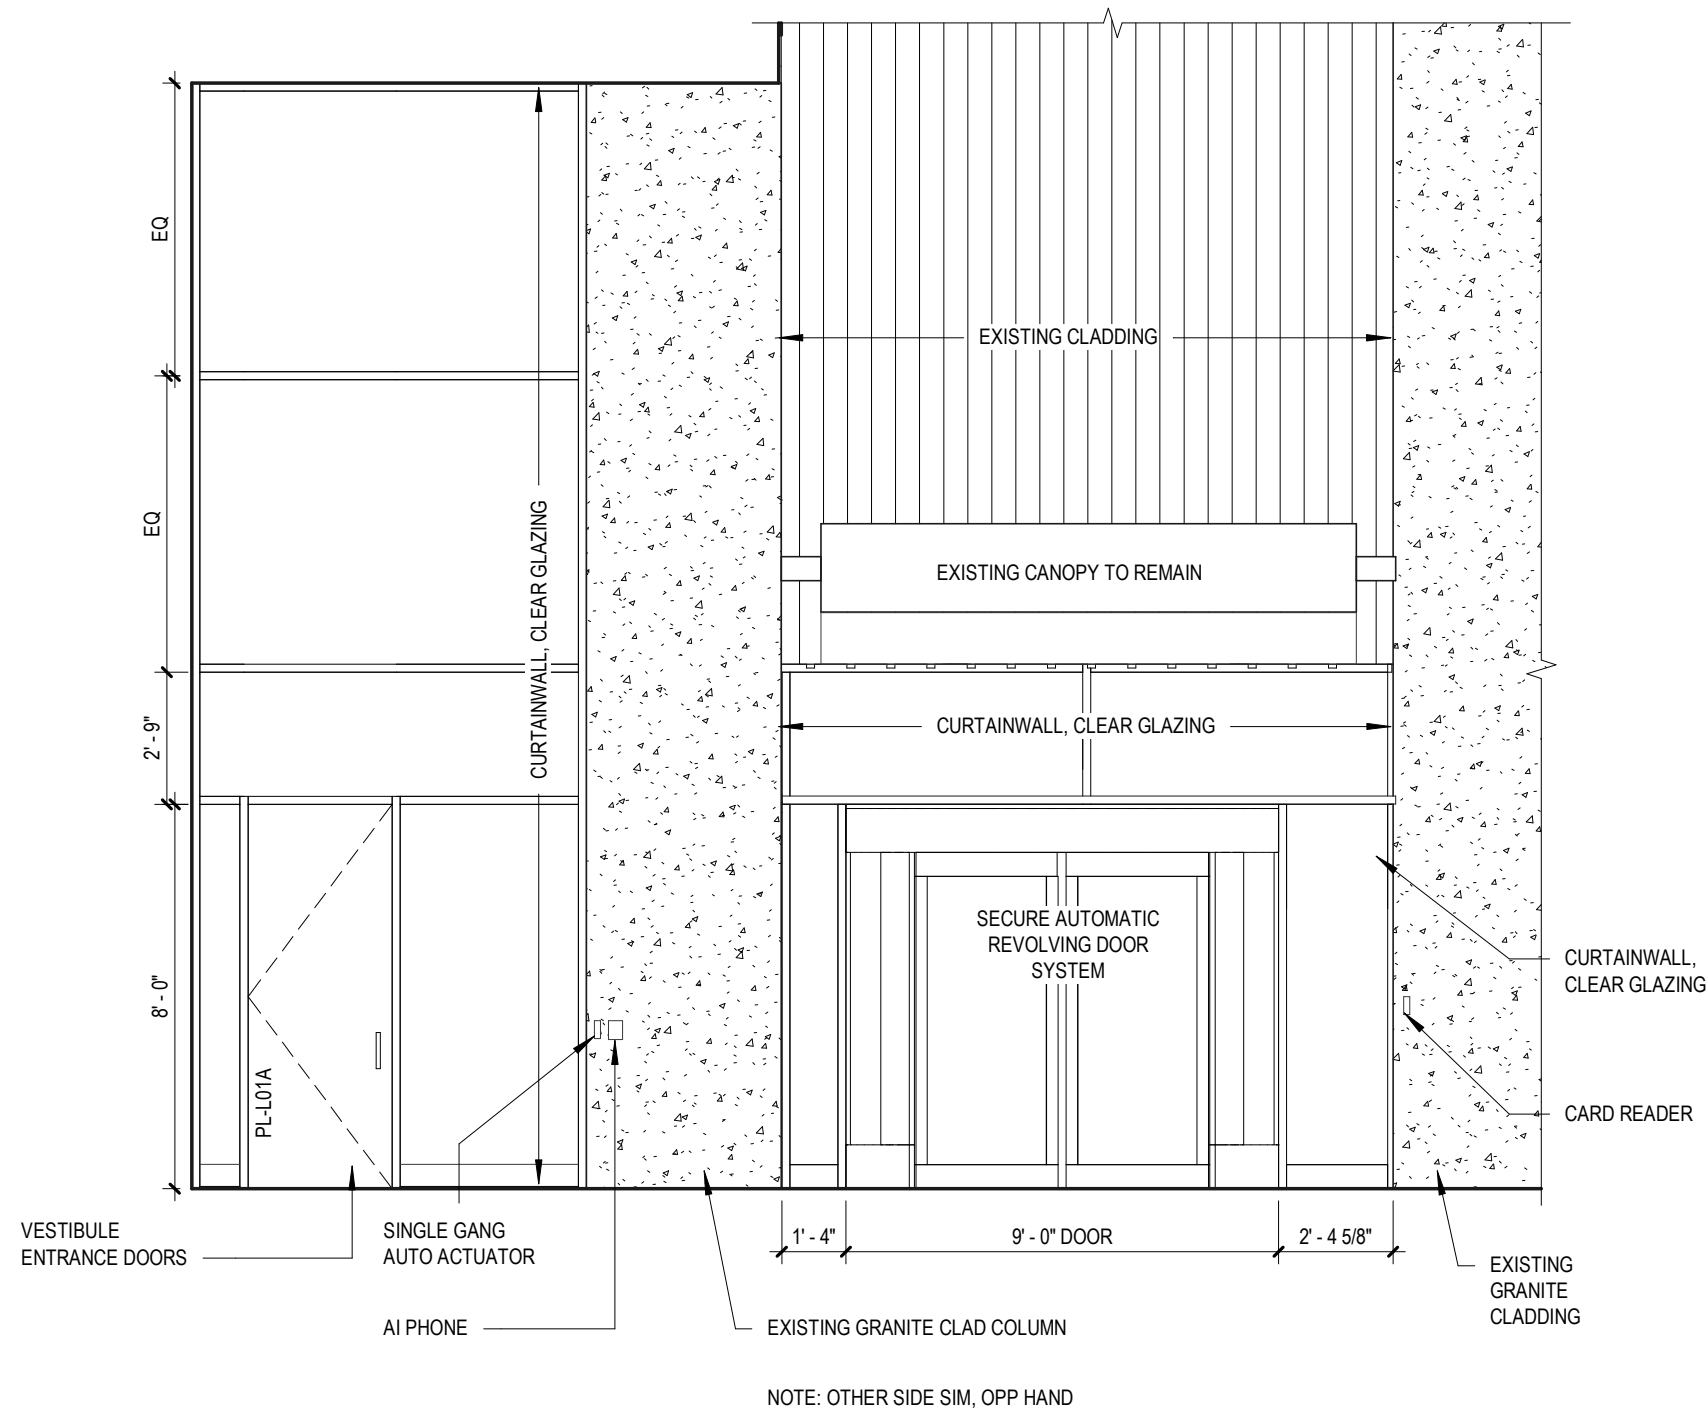

① EXTERIOR ELEVATION
1/4" = 1'-0"

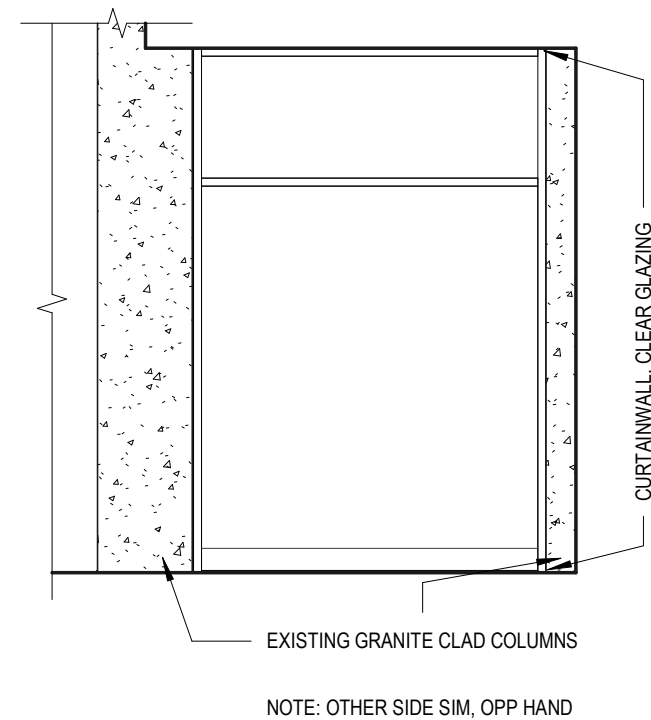

② EXTERIOR ELEVATION
1/4" = 1'-0"

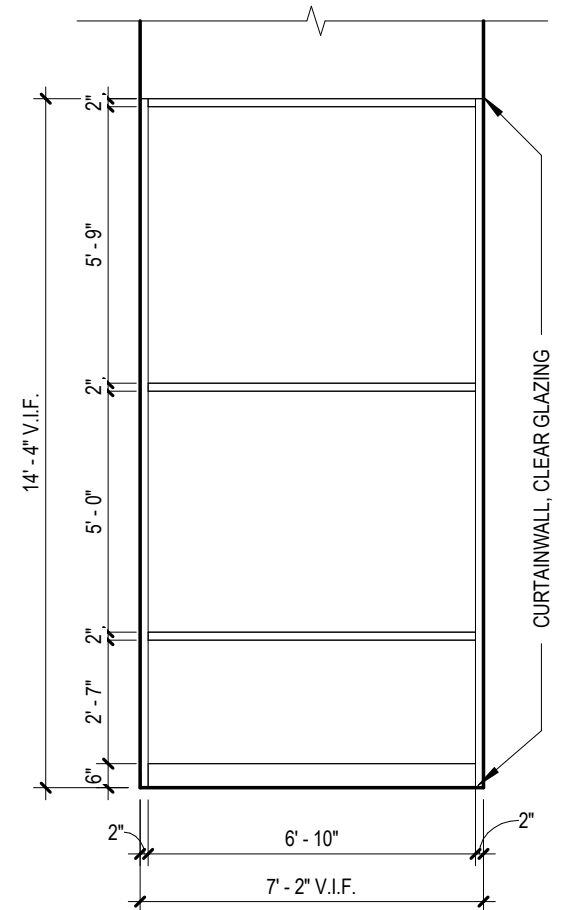

③ GLAZING ELEVATION
1/4" = 1'-0"