

F U K U I ARCHITECTS  
PHONE:: 412 281 6001 FAX:: 412 281 6002  
www.farpc.com 205 ROSS STREET, PITTSBURGH, PENNSYLVANIA 15219


# 414 FIRST AVENUE, PITTSBURGH, PA, 15219

SUBMITTED BY:  
FUKUI ARCHITECTS PC  
205 ROSS STREET, PITTSBURGH, PA 15219  
PH: 412-281-6001/ FX: 412-281-6002

CONTACT:  
Kento Ohmori  
AIA, LEED AP®, EcoDistricts AP™ Principal  
kento@farpc.com



SITE DIMENSIONS OBTAINED FROM  
WACHTER-WILLS CONSULTING, LP  
SURVEY DATED MAY 18 2015

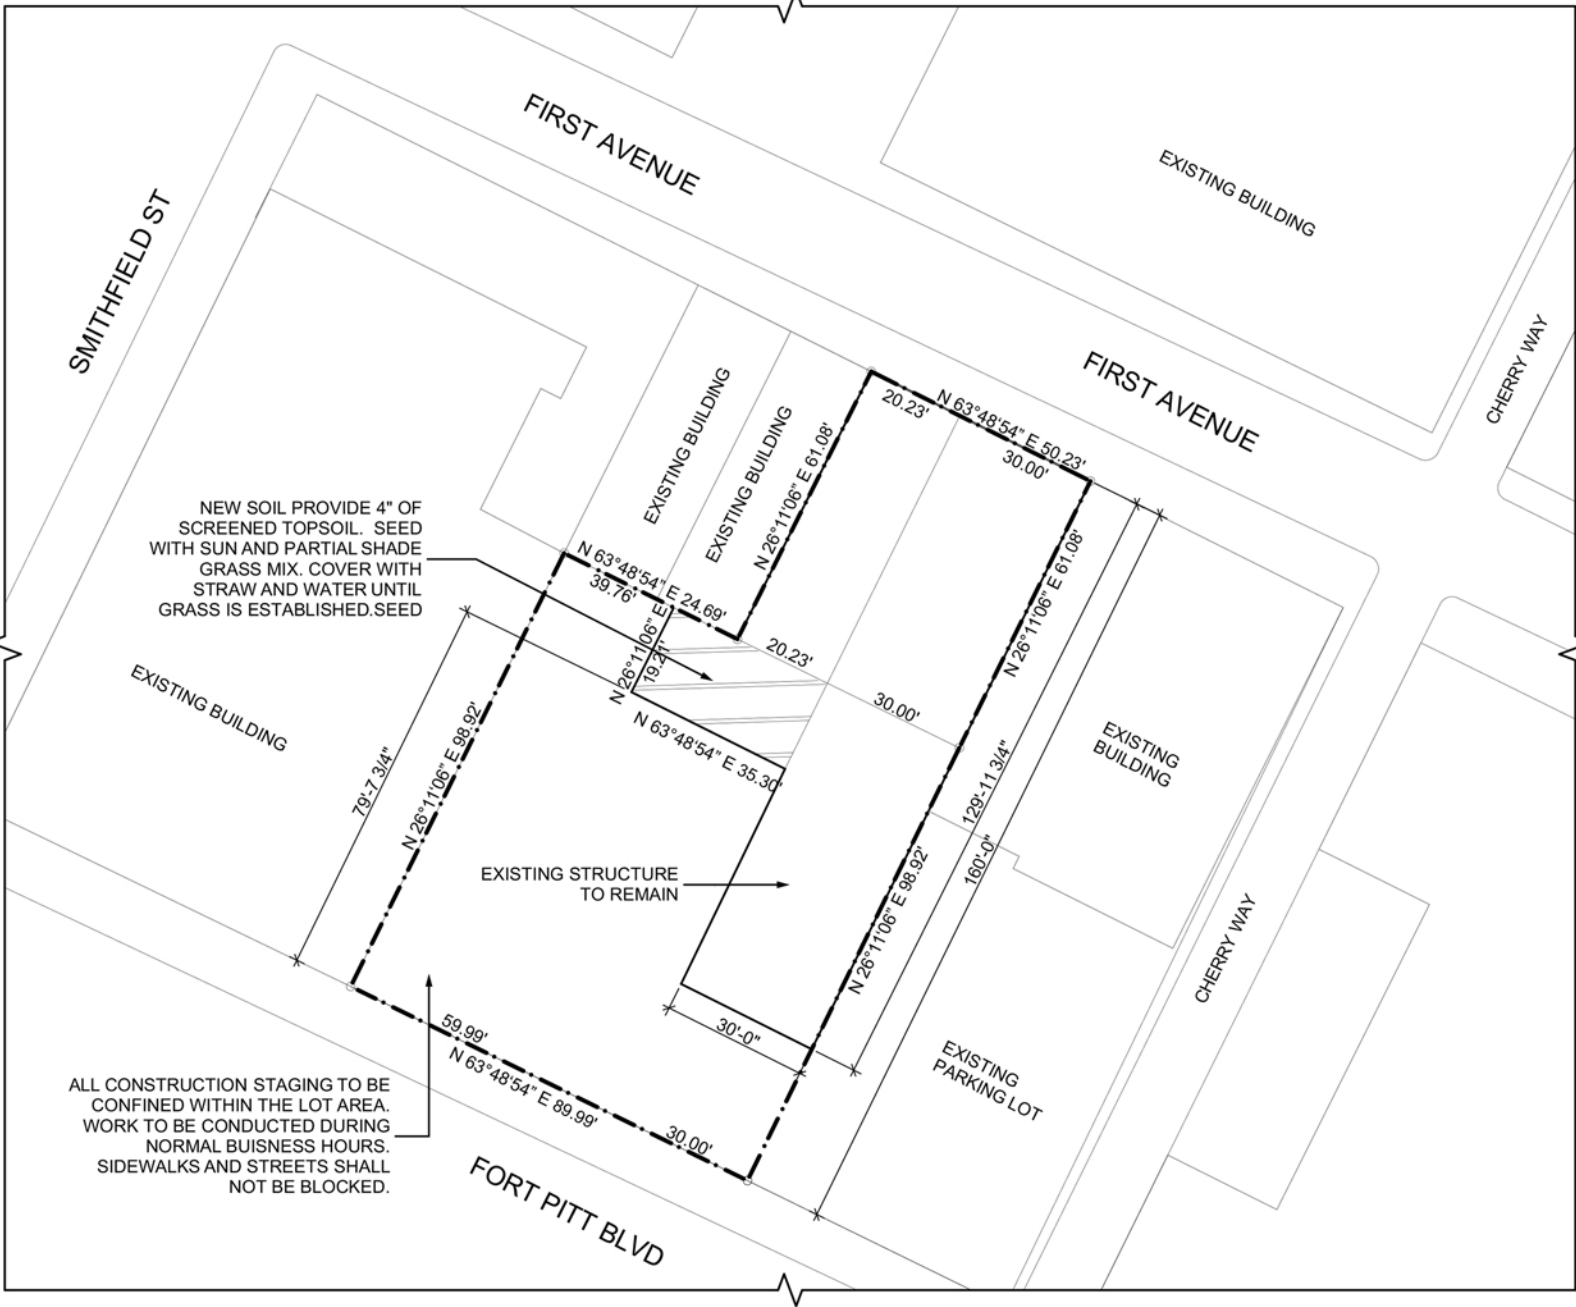

1 SITE PLAN  
SCALE: 1/32" = 1'-0"



DEMOLISH THIS VINYL SIDED ADDITION  
WITH EXPOSED RUBBER FOUNDATION







EXISTING ELEVATION



PROJECT 14  
SCHEMATIC ELEVATION RENDERING

FAR PROJECT #2105