


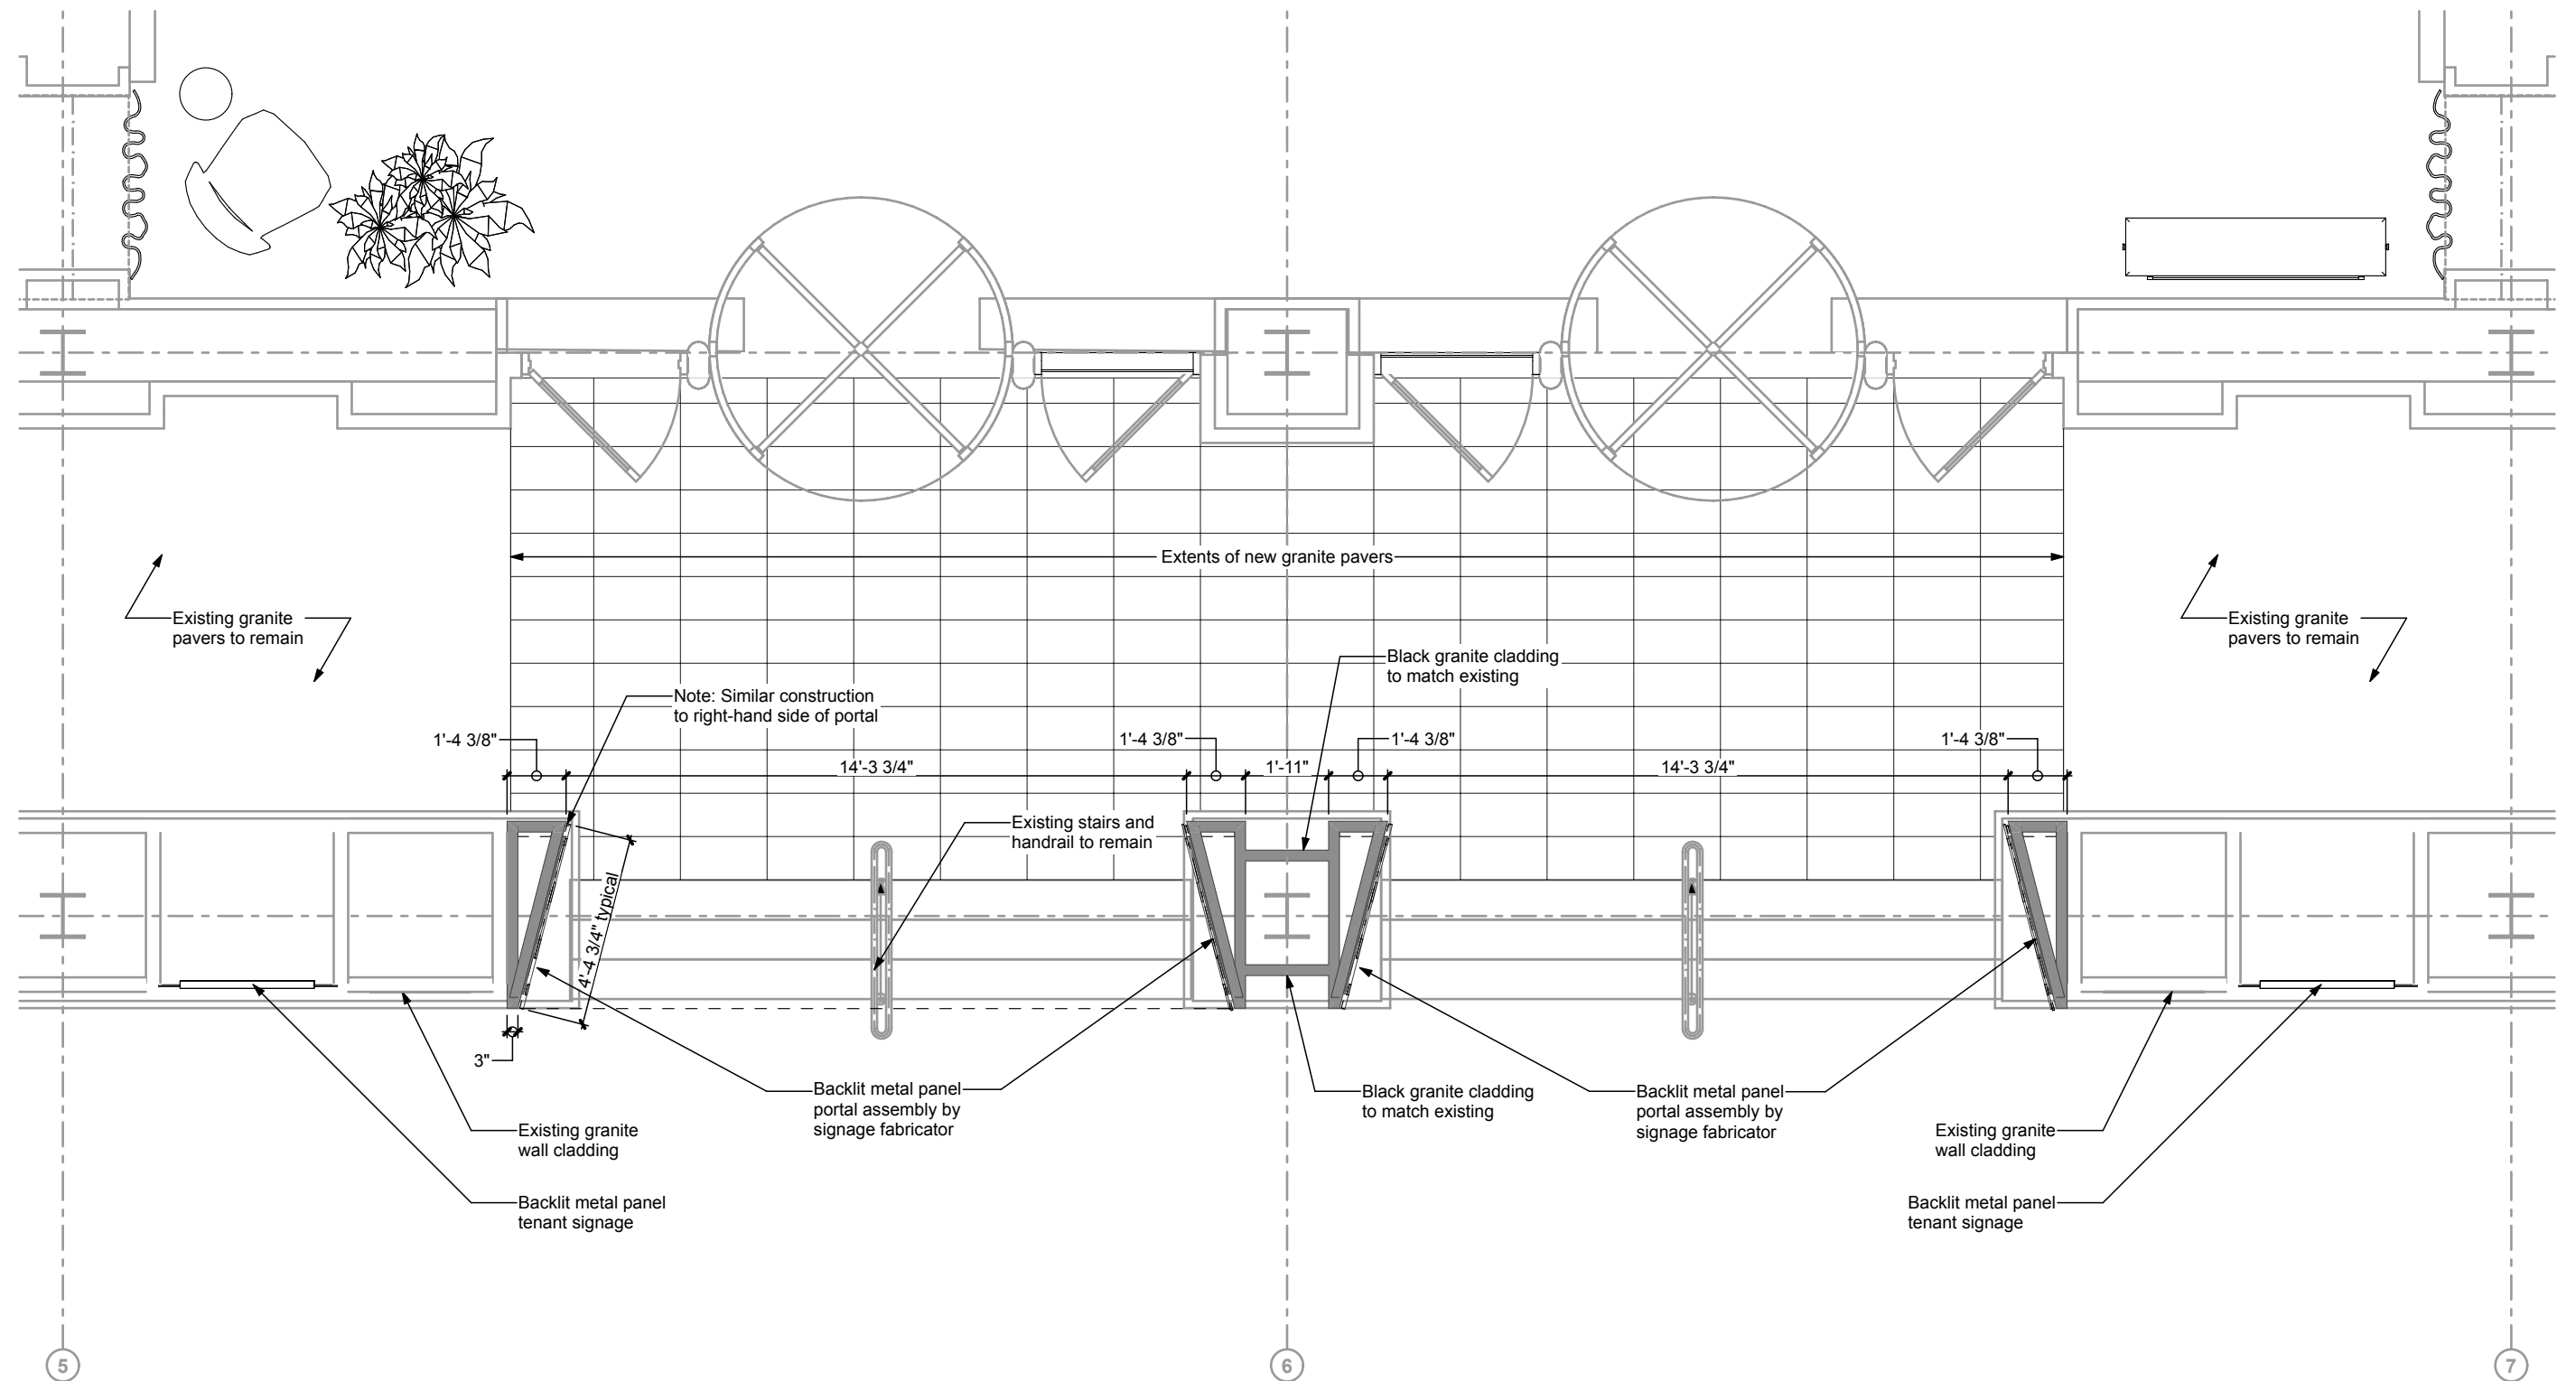

Entry Portal Enlarged Plan

SCALE: 1/4" = 1'-0"







625 Liberty Avenue Avenue
View From Front Door

Pittsburgh PA / Highwoods Properties, Inc.

3/8/22